


4" top hat with 6" x 2' Lite-Deck

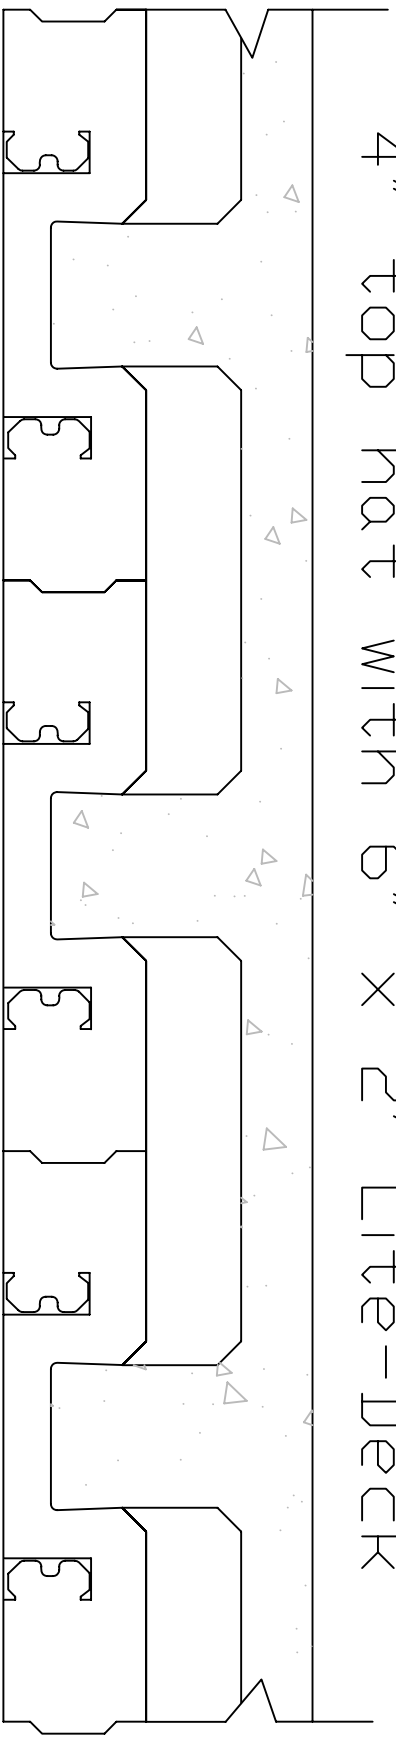

With a minimum 2" concrete cover, the form produces a 10" deep load-bearing concrete joist. 3" concrete cover shown.